



MATCHLINE A

MATCHLINE B

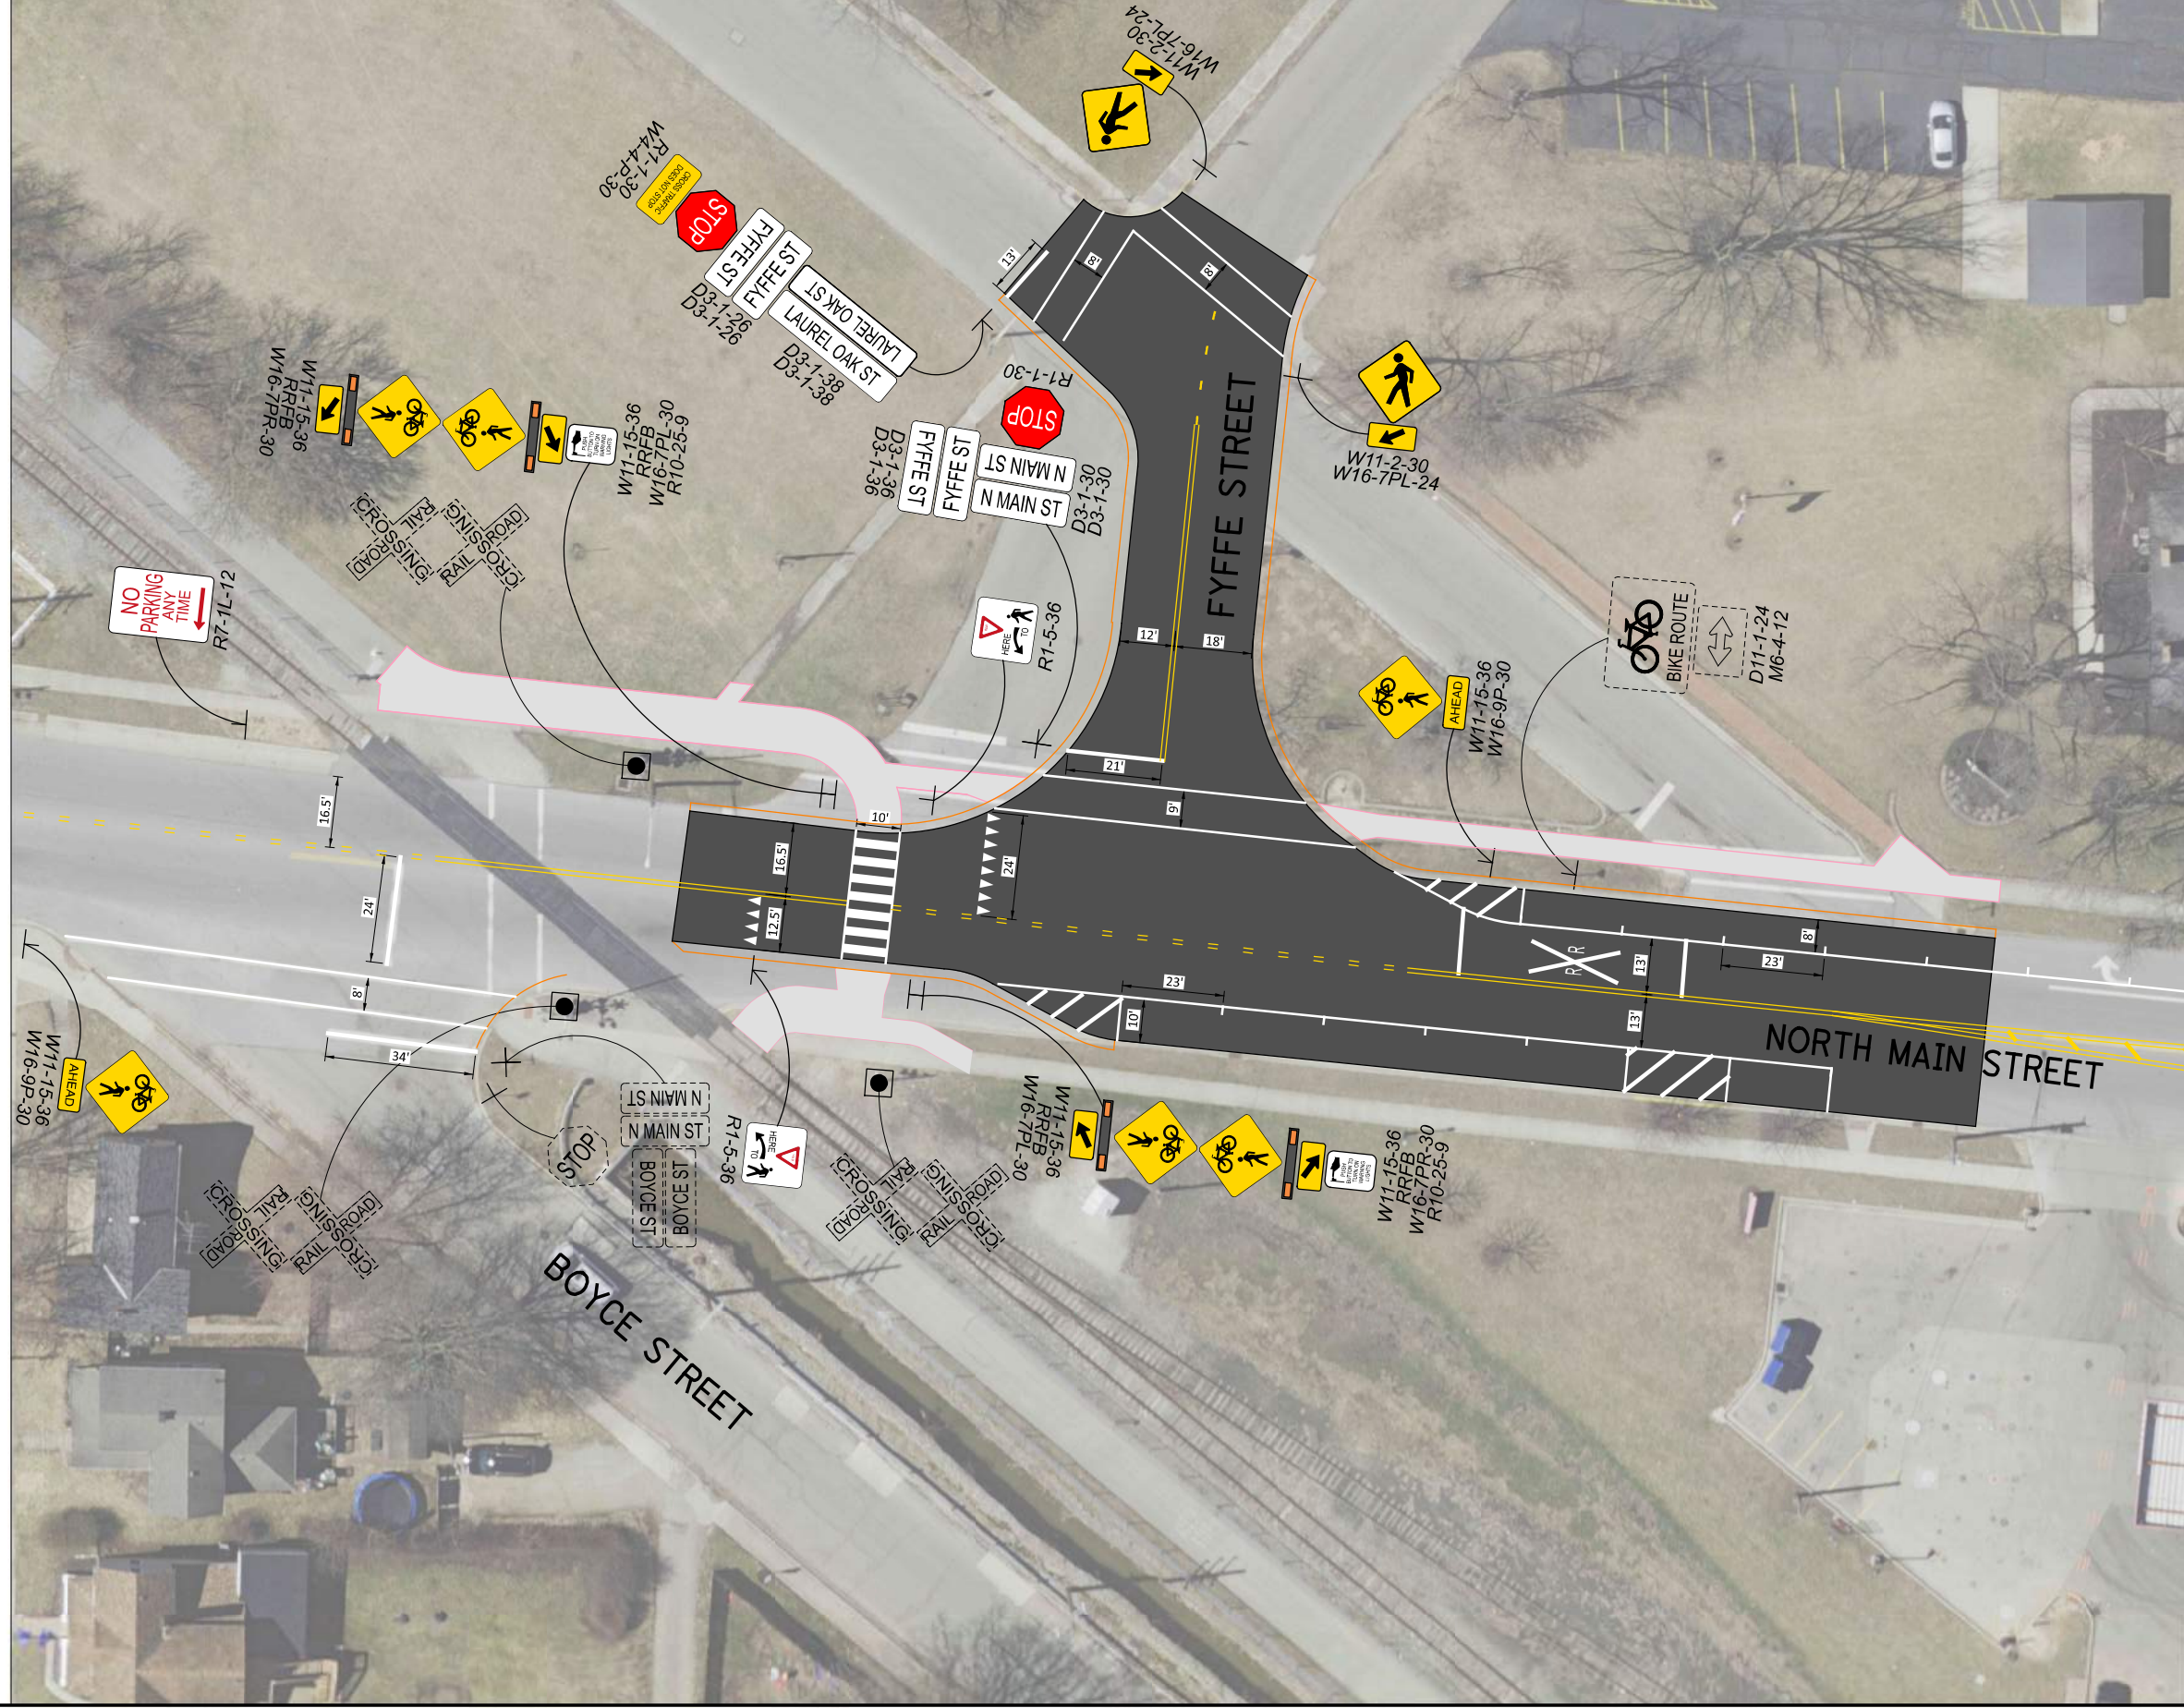

MATCHLINE C

MATCHLINE C

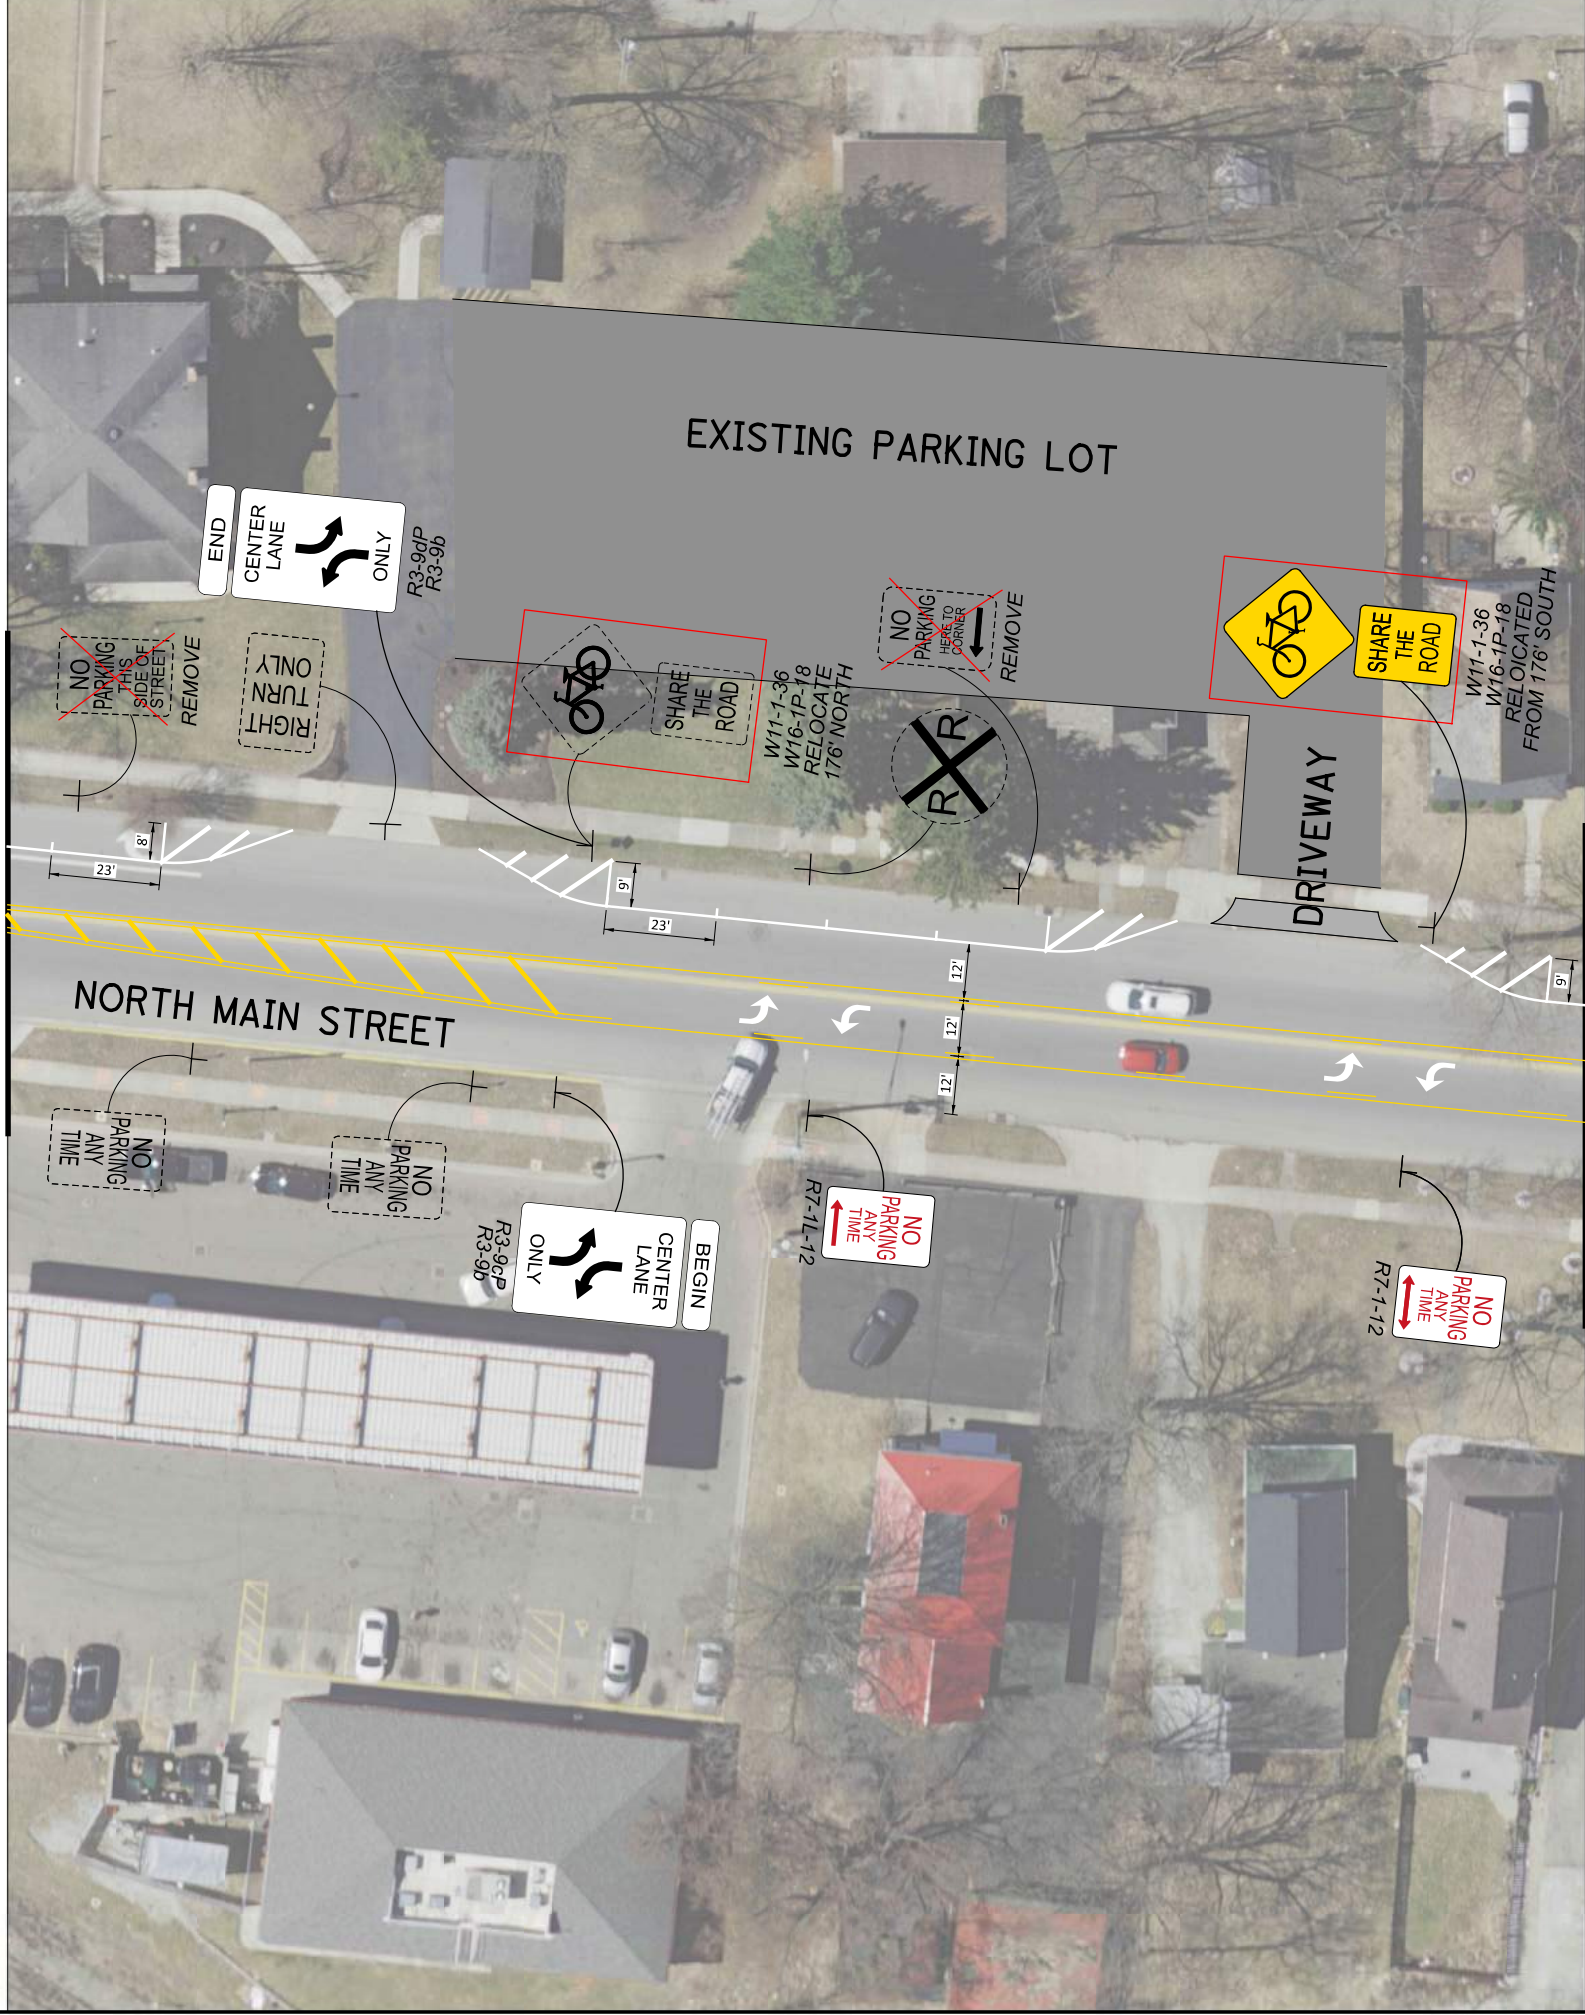

MATCHLINE D

MATCHLINE D



MATCHLINE E

MATCHLINE E



MATCHLINE F

MATCHLINE F



MATCHLINE G

MATCHLINE G



MATCHLINE H

MATCHLINE H



MATCHLINE I

MATCHLINE I



MATCHLINE J

MATCHLINE J



MATCHLINE K

0	40
HORIZONTAL SCALE IN FEET	
CALCULATED	JZM
CHECKED	KMS

**NORTH MAIN STREET CORRIDOR
PROPOSED CONDITIONS DIAGRAM**

BURGESS & NIPLÉ

MATCHLINE K



MATCHLINE L

MATCHLINE L



SPEED
LIMIT
50

GRIMES CIR

GRIMES CIR

N MAIN ST
N MAIN ST

GRIMES CIRCLE

STOP

STOP

NORTH MAIN STREET

MAIN STREET

MEL PARSHALL DR
MEL PARSHALL DR

MEL PARSHALL DRIVE

MATCHLINE M

MATCHLINE M



MATCHLINE N

MATCHLINE N



MATCHLINE O

MATCHLINE 0

