


**DRIVE APRON WITH  
NO CURB LAWN**

FOR DRIVEWAY NOTES SEE PAGE 1167.07

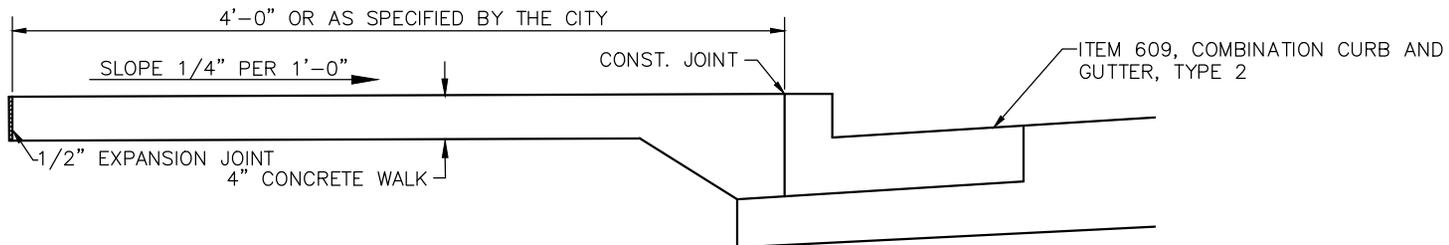

**CONCRETE SIDEWALK ABUTTING TYPE 2 CURB DETAIL**

**CITY OF  
URBANA**

**RESIDENTIAL DRIVE APPROACH AND CONCRETE  
SIDEWALK DETAIL WITH NO CURB LAWN**

REVISIONS:  
12-20-12

DATE  
APPROVED:  
01-13-06

PAGE No.

1167.08